


S

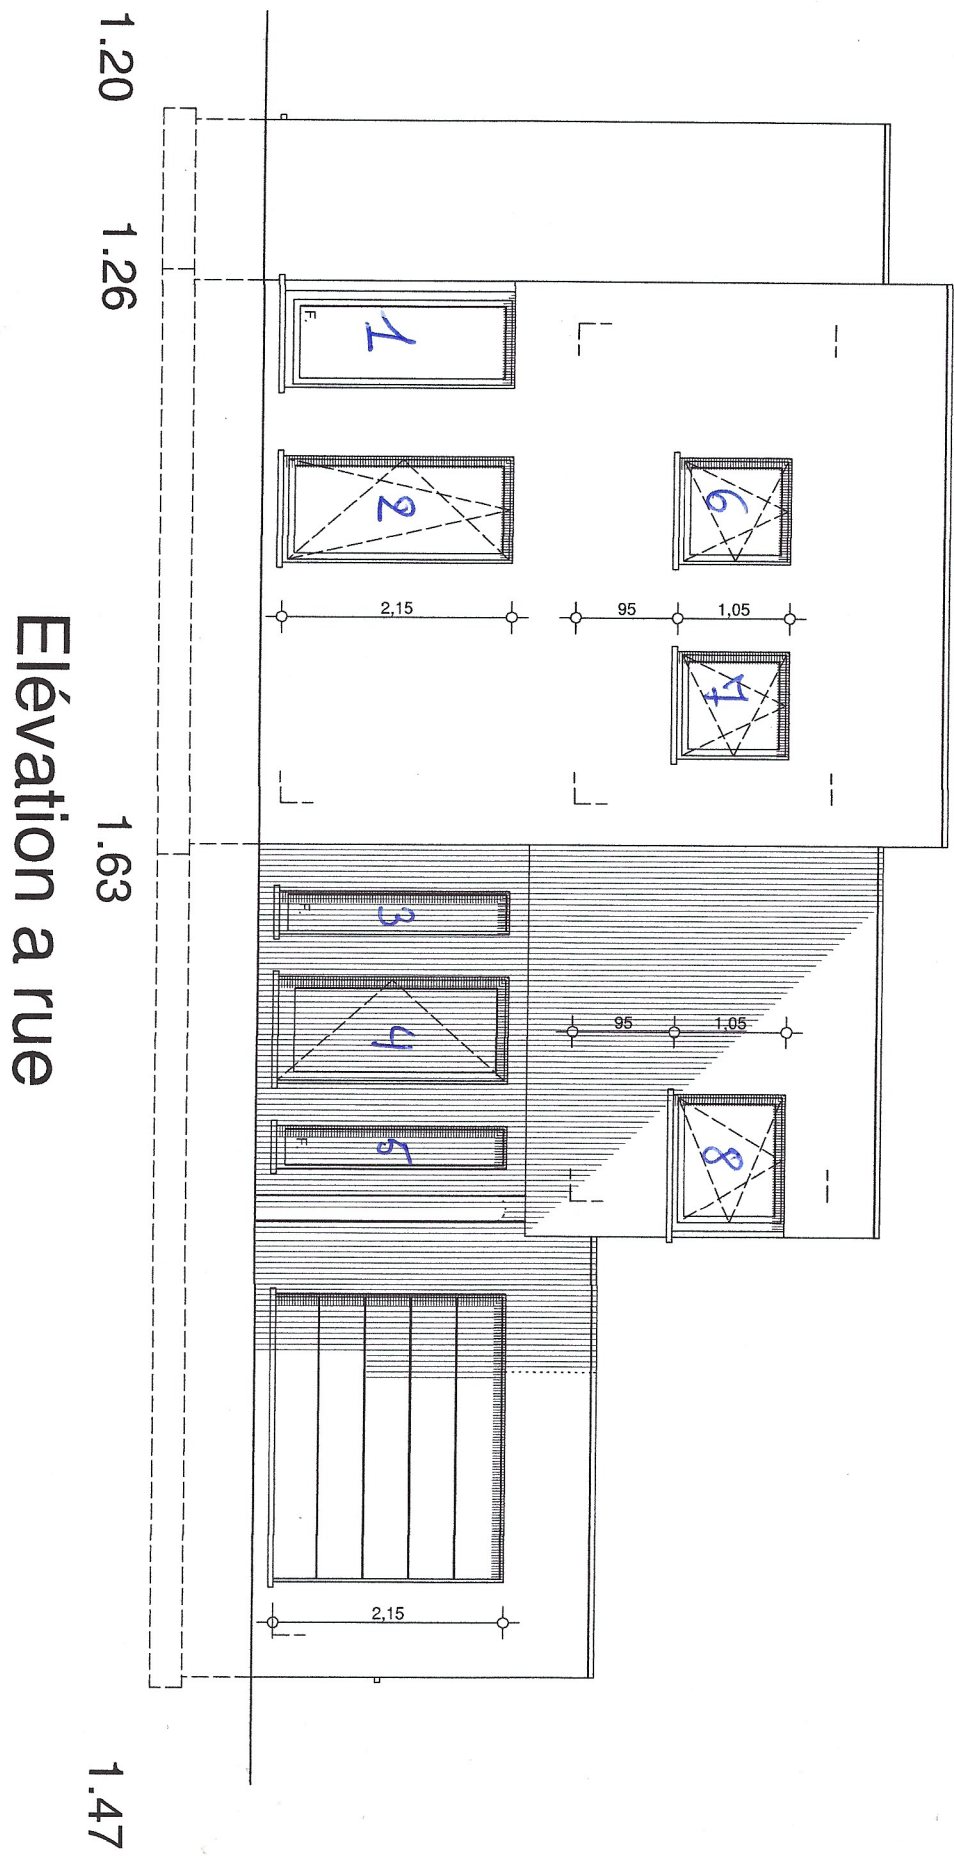

0.74


0 07

0 11

1.60

Élévation droite


1.20

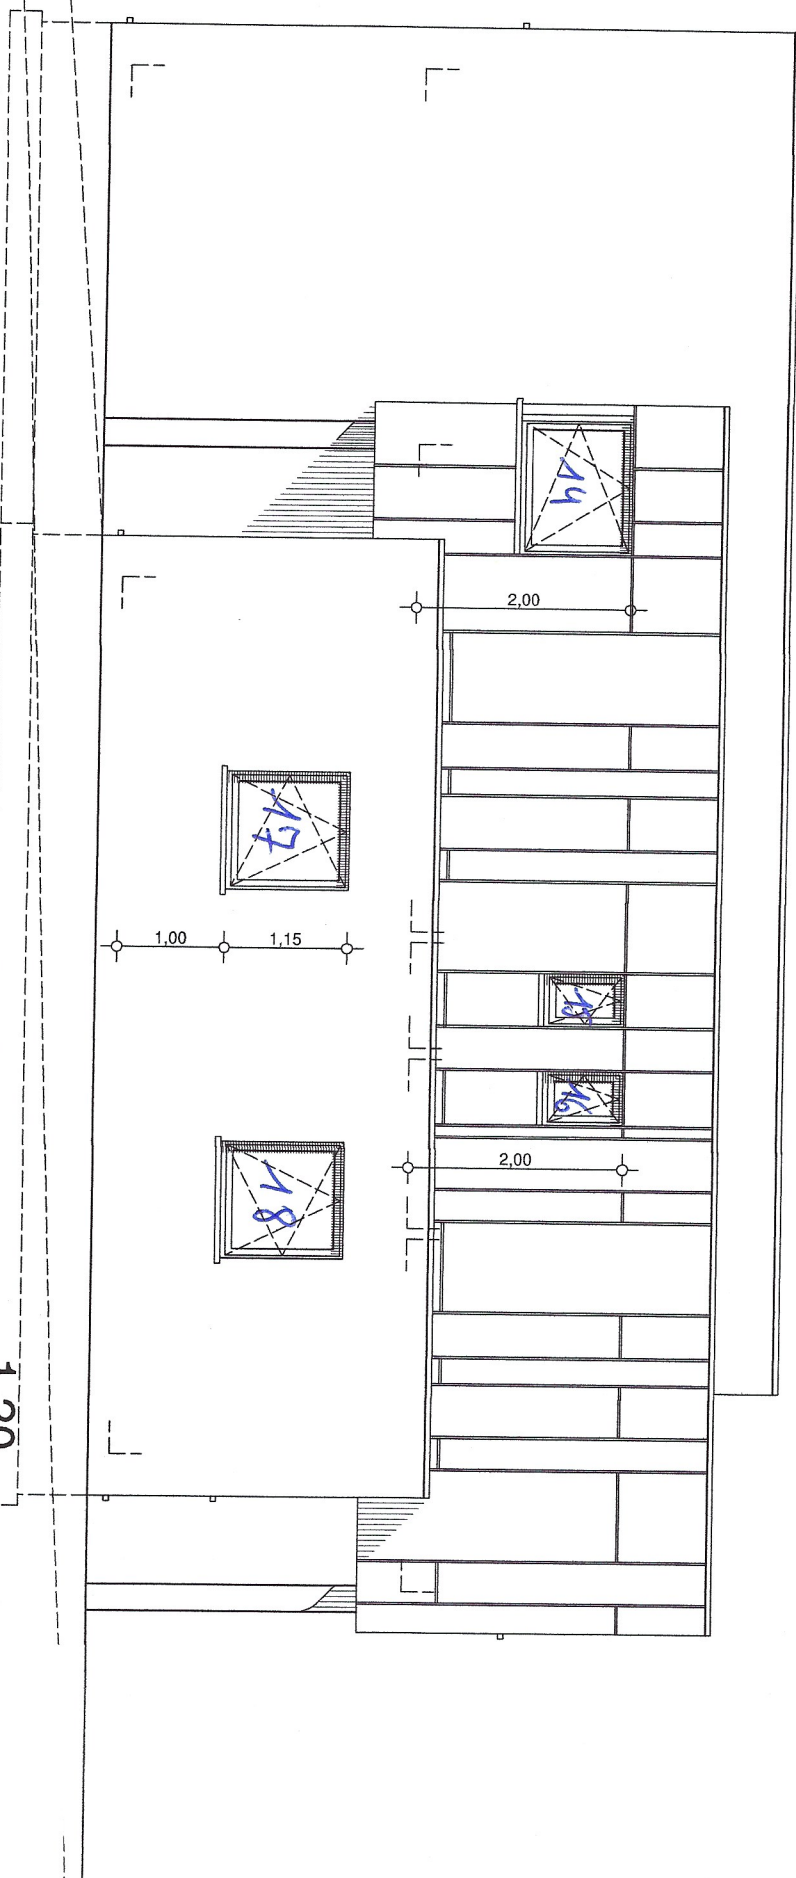


EST

E

Élévation arrière

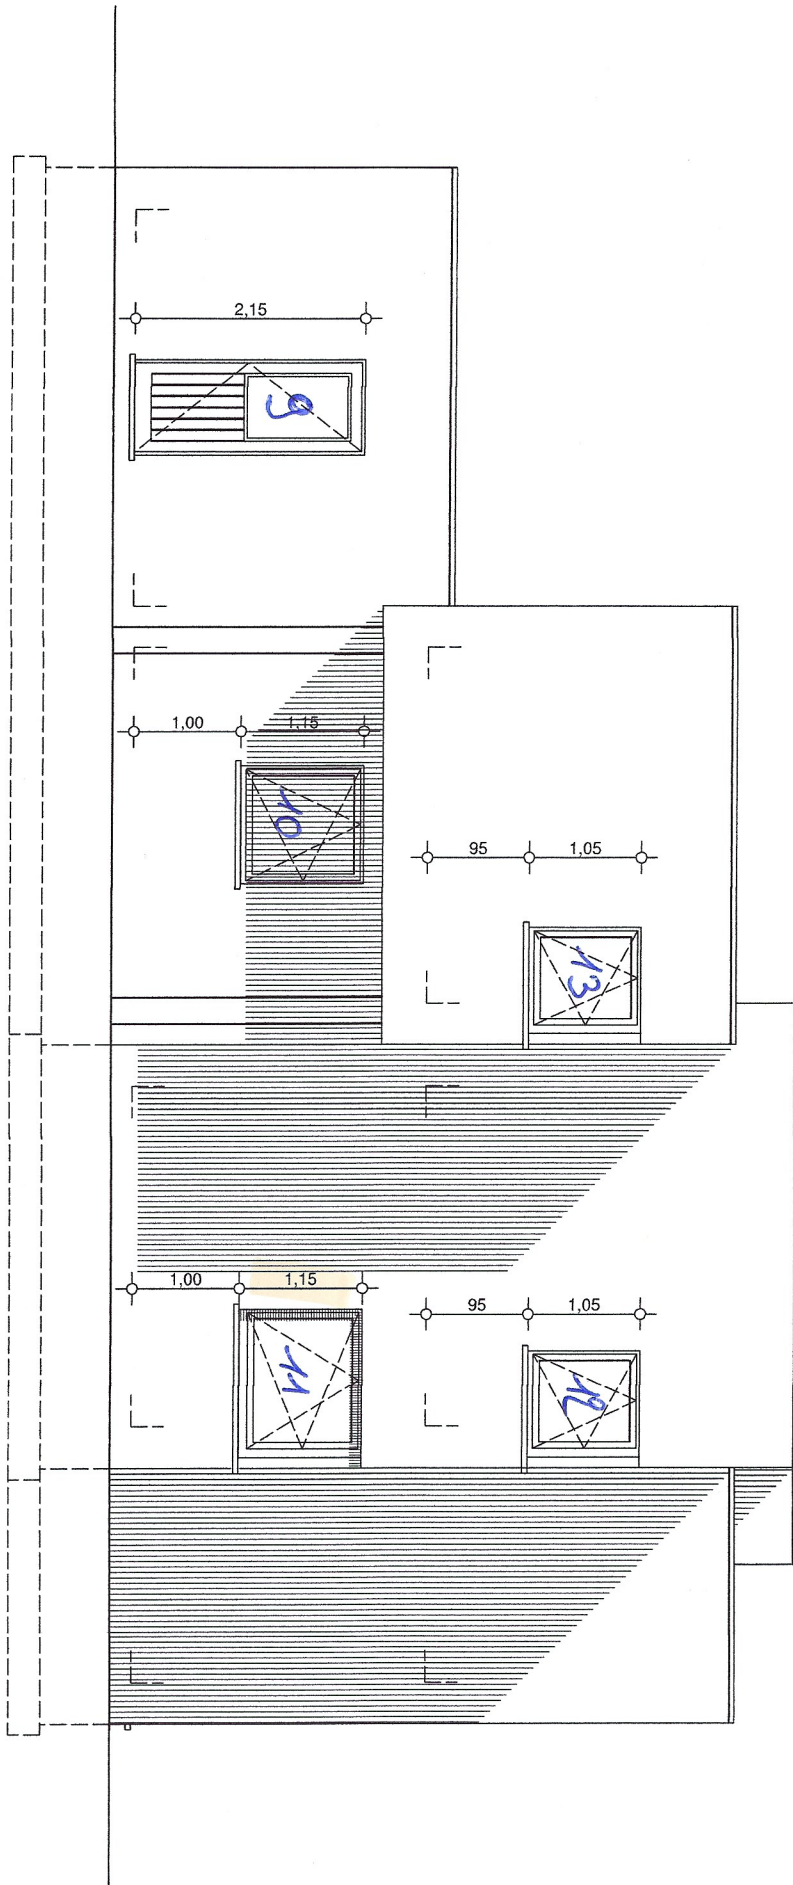


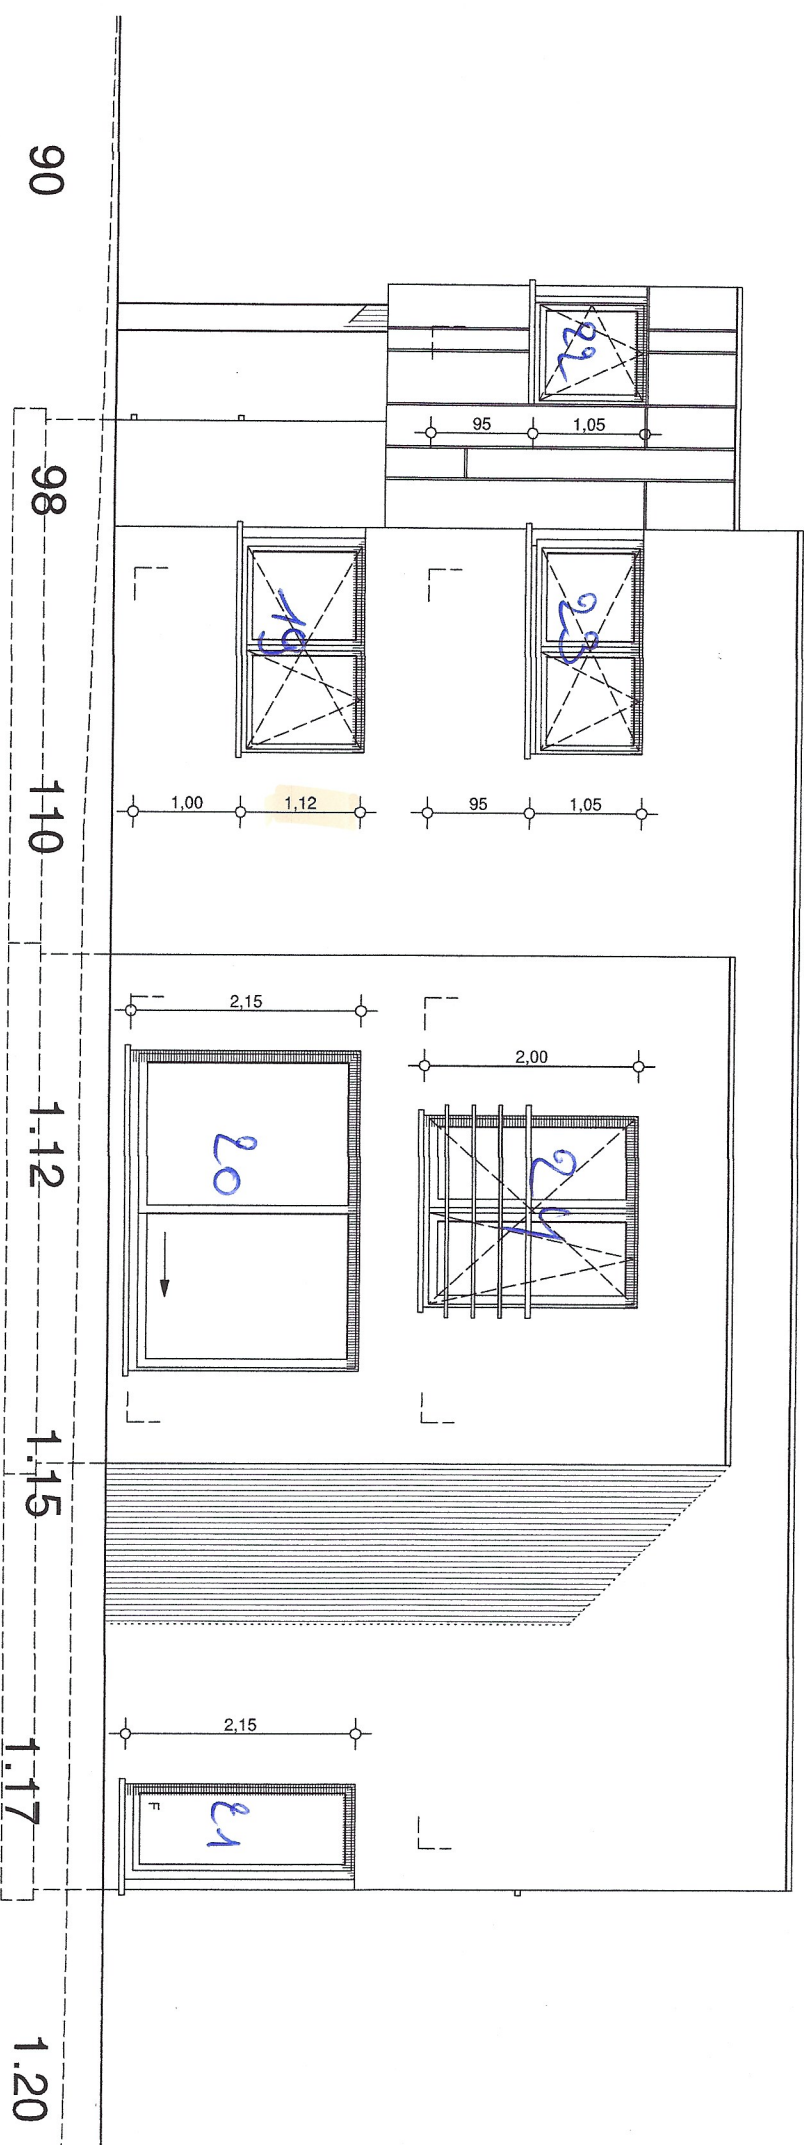

Elévation gauche


Key

classi d'angolo

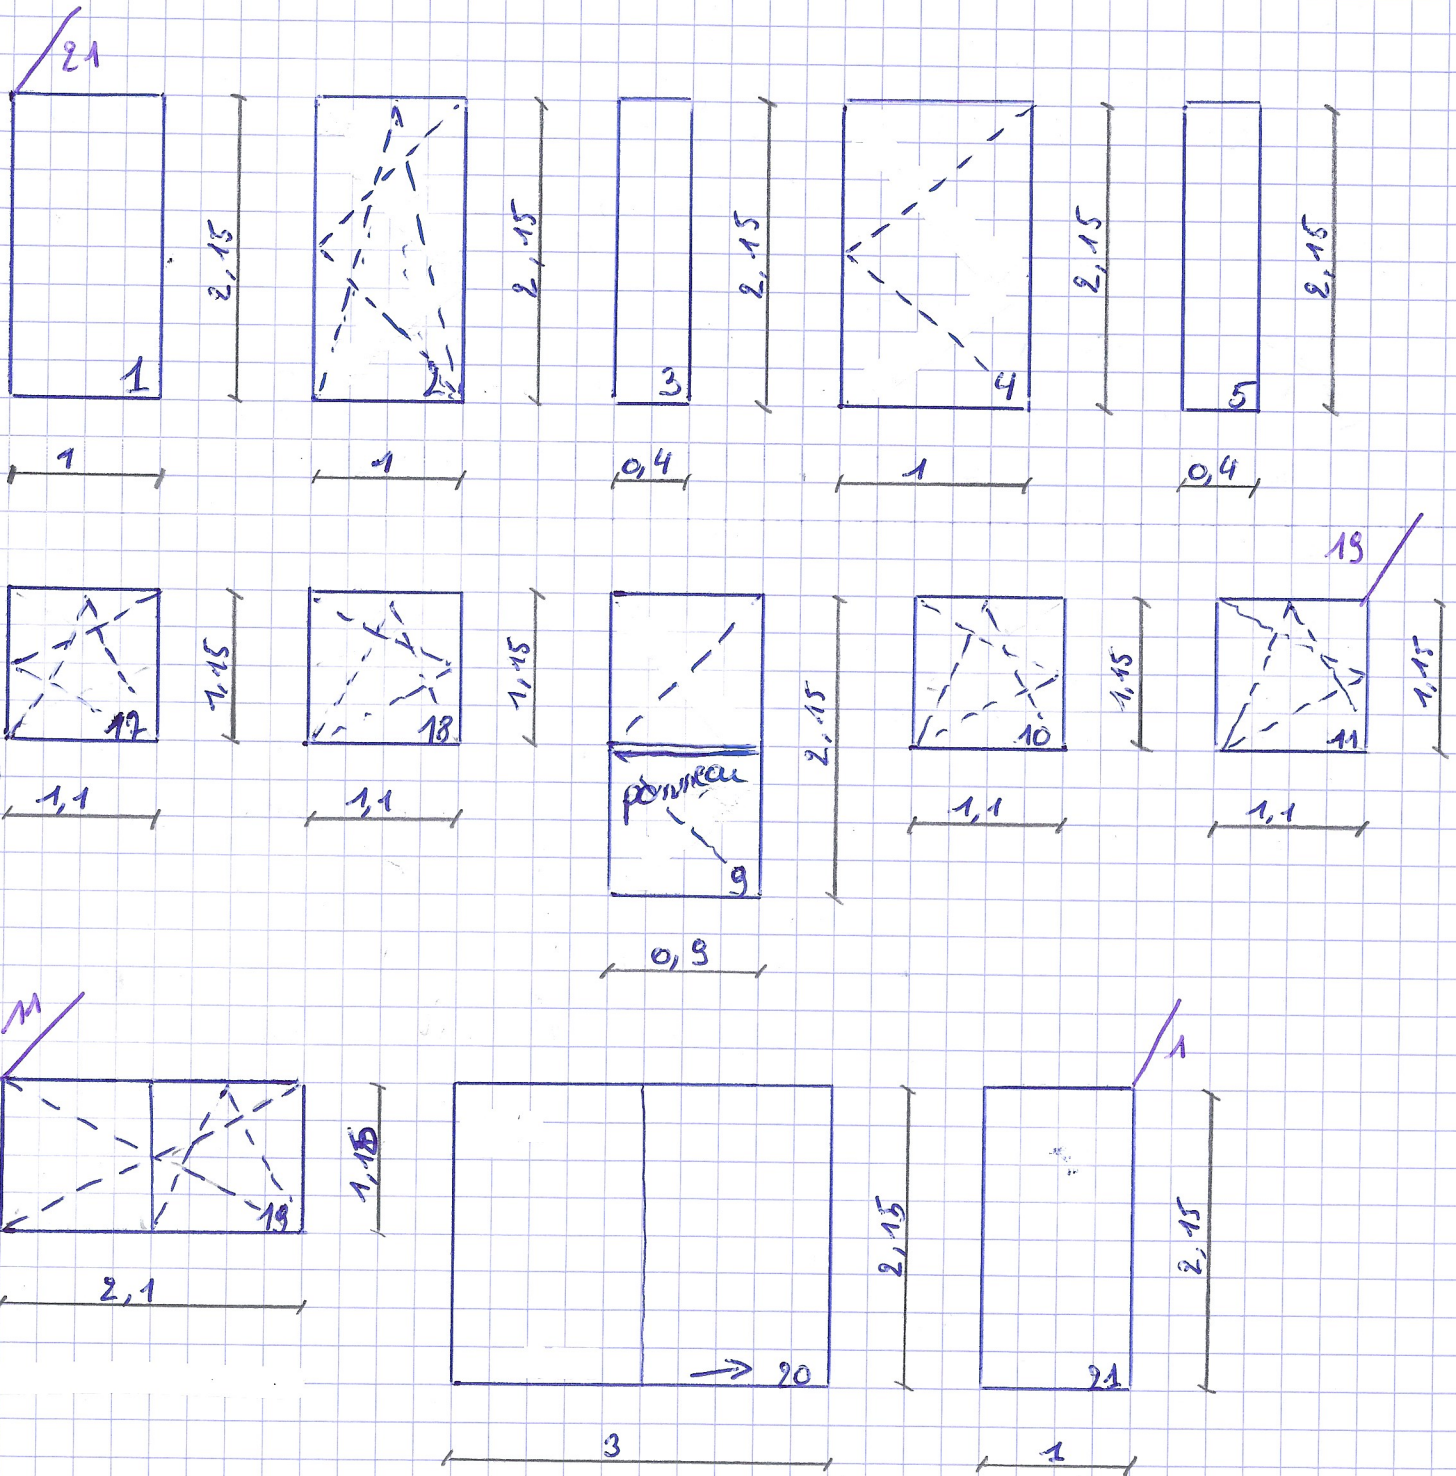


702

chossi d'angle!

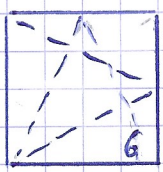


1,05

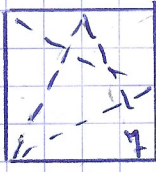


1,05



1,04

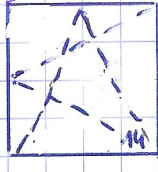


1,32

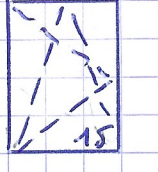

0,54




0,54

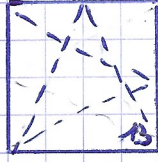


1,05

1,02

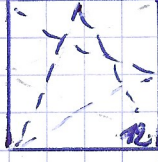


1,05

1,10

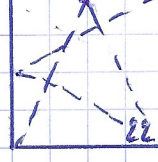


1,05

1,02

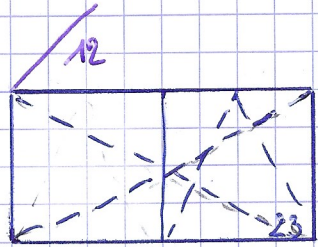


1,05

2,1

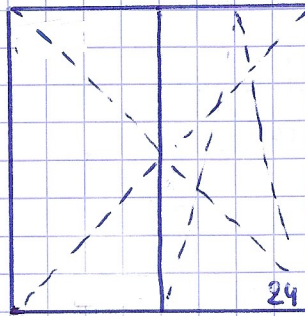


2,00


1,8

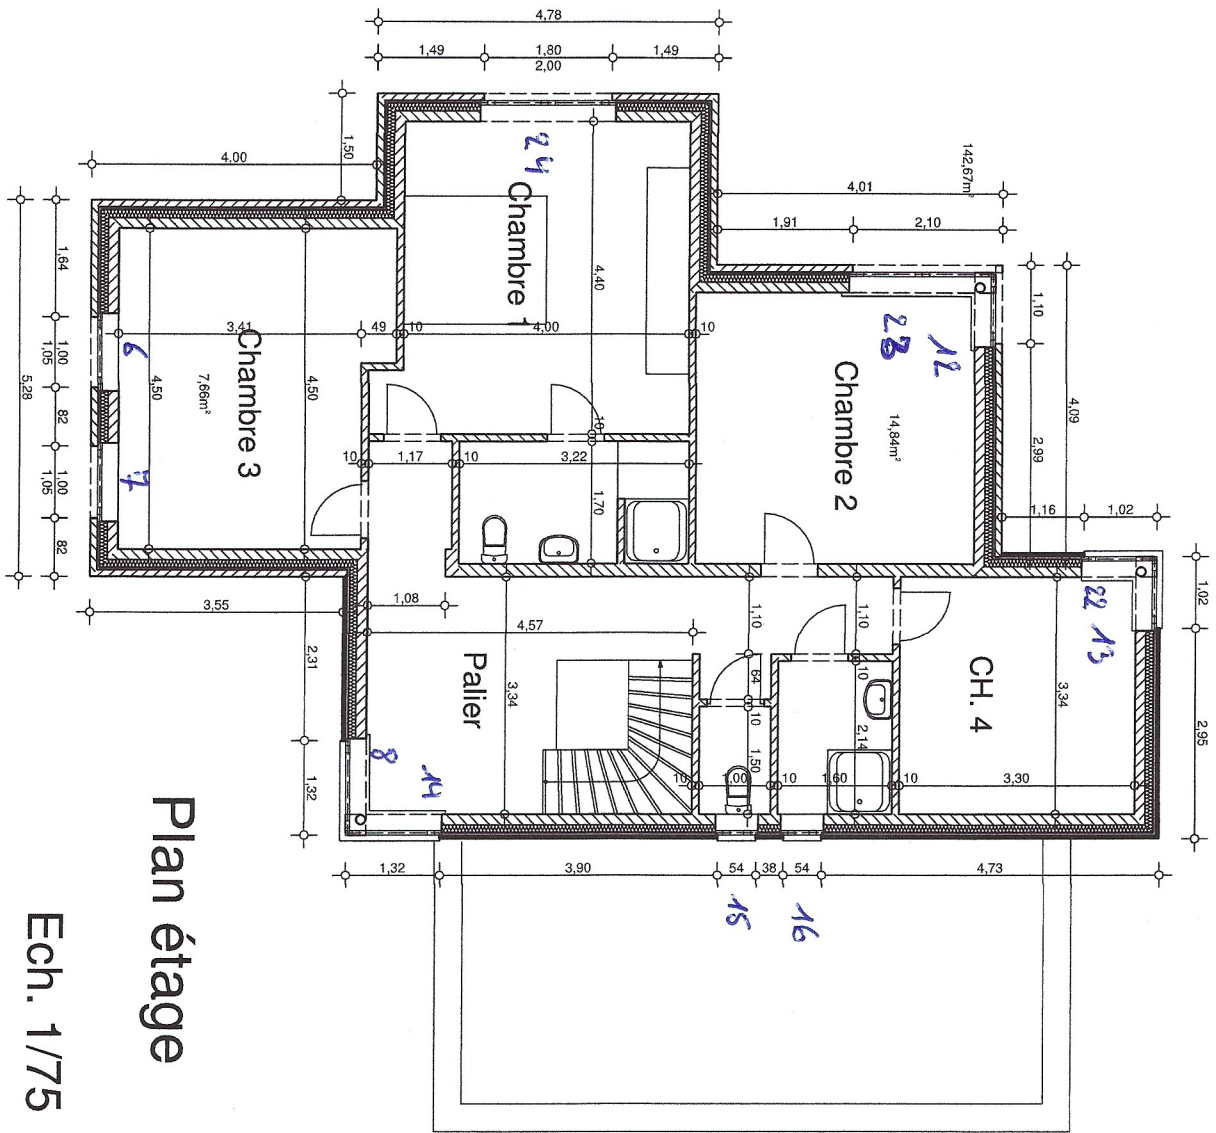

Plan étage

Ech. 1/75

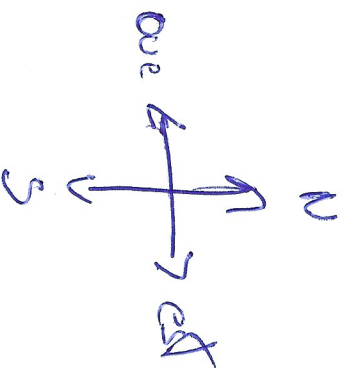

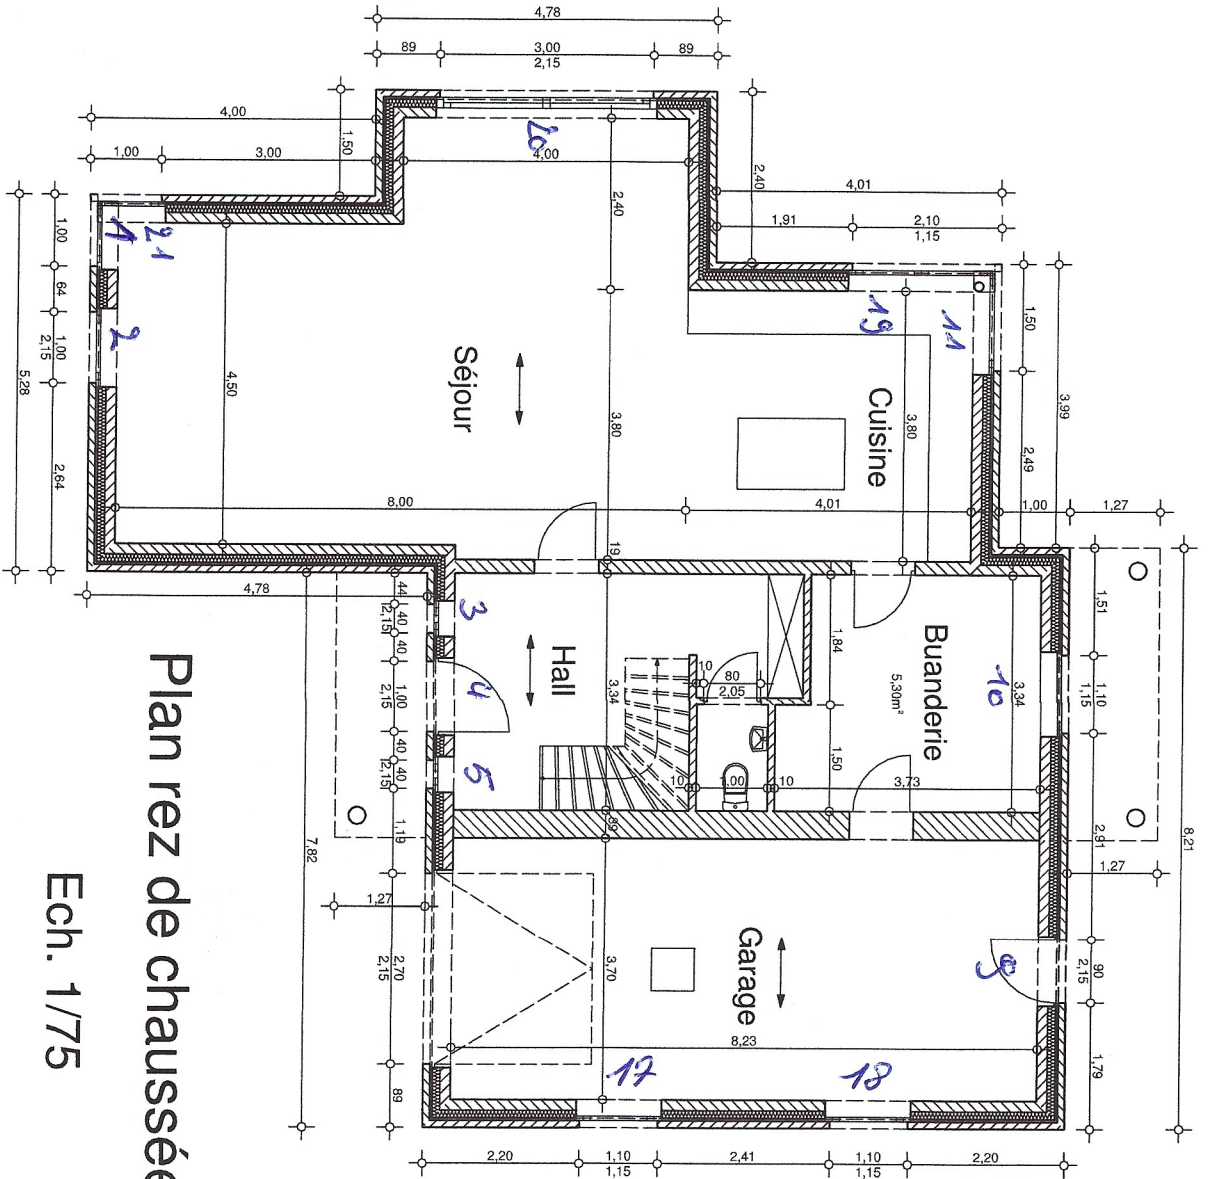

Plan rez de chaussée

Ech. 1/75

