




ELEVATION EST ECH. 1:100

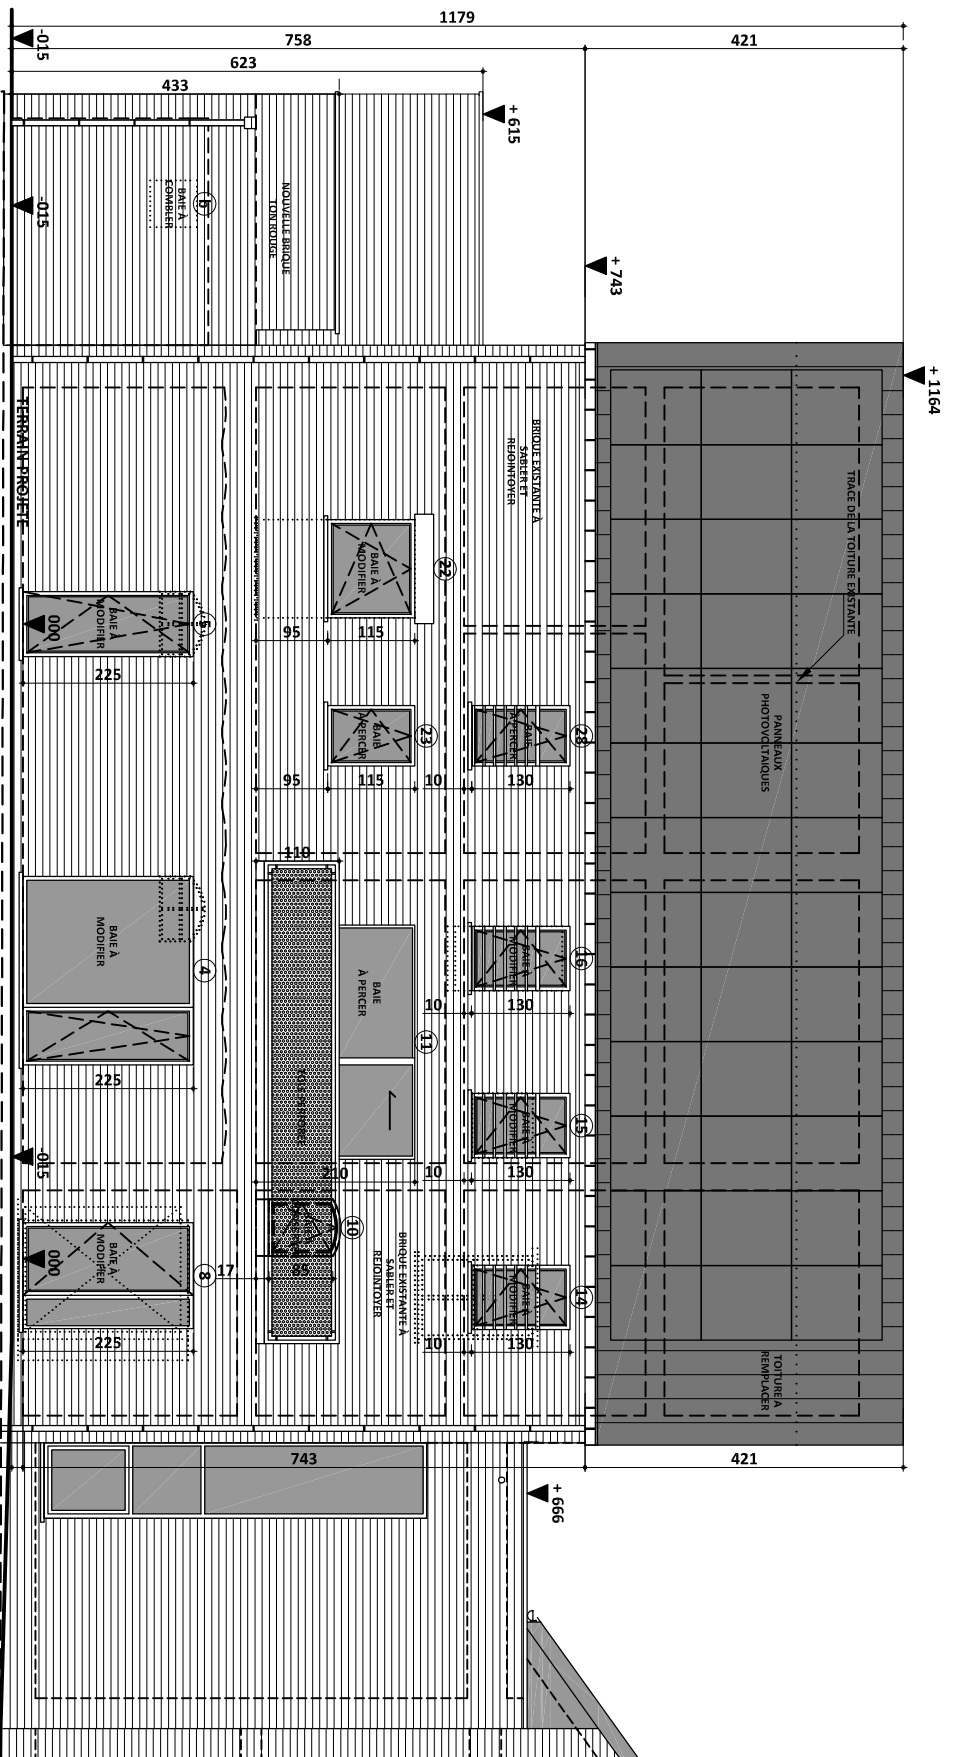

ELEVATION SUD ECH. 1:100

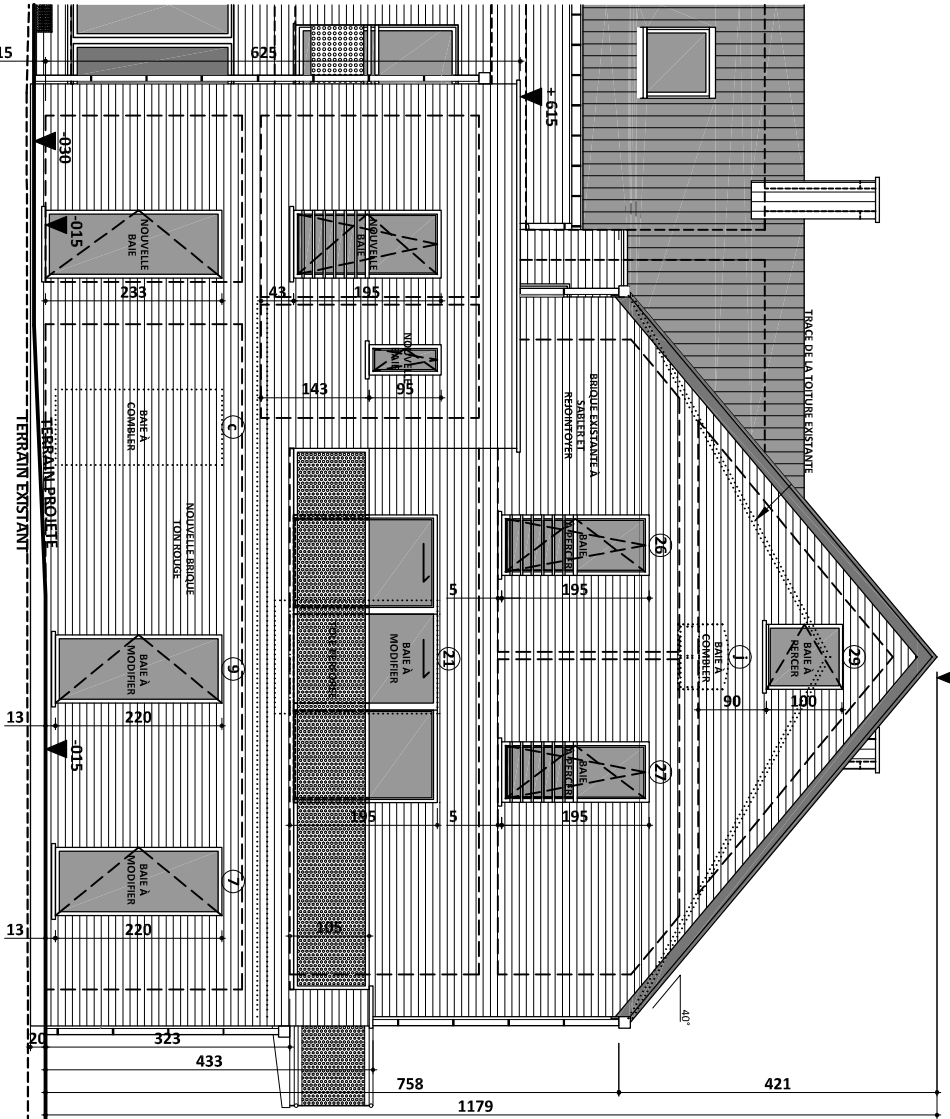

ELEVATION OUEST ECH. 1:100

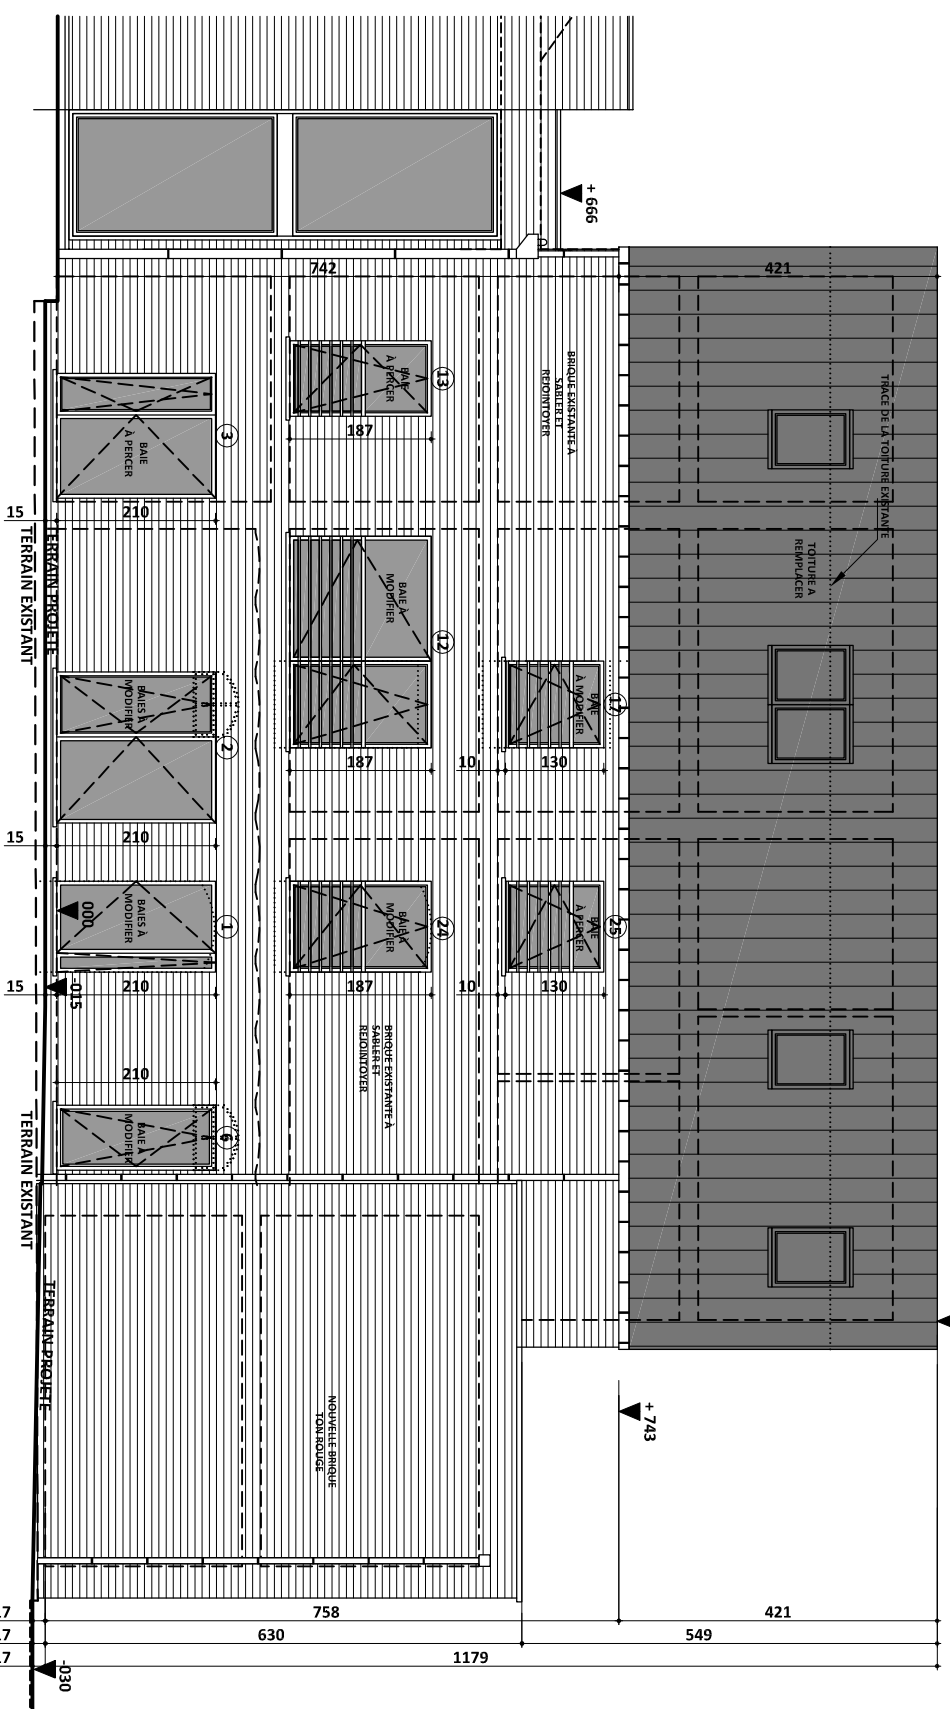

ELEVATION NORD ECH. 1:100